



PLANIMETRIA GENERALE SCALA 1:1000 (1/1)

INDIVIDUAZIONE E COORDINATE SCALA 1:1000 (1/1)

PUNTO	OGGETTO ED UTILIZZO	COORD. U. B. IN METRI	
PR. 2011	PR. 2011	C. EST. (X)	C. NORD (Y)
597/1	PUNTO	1473428,52	510828,58
597/2	PUNTO	1473428,52	510828,58
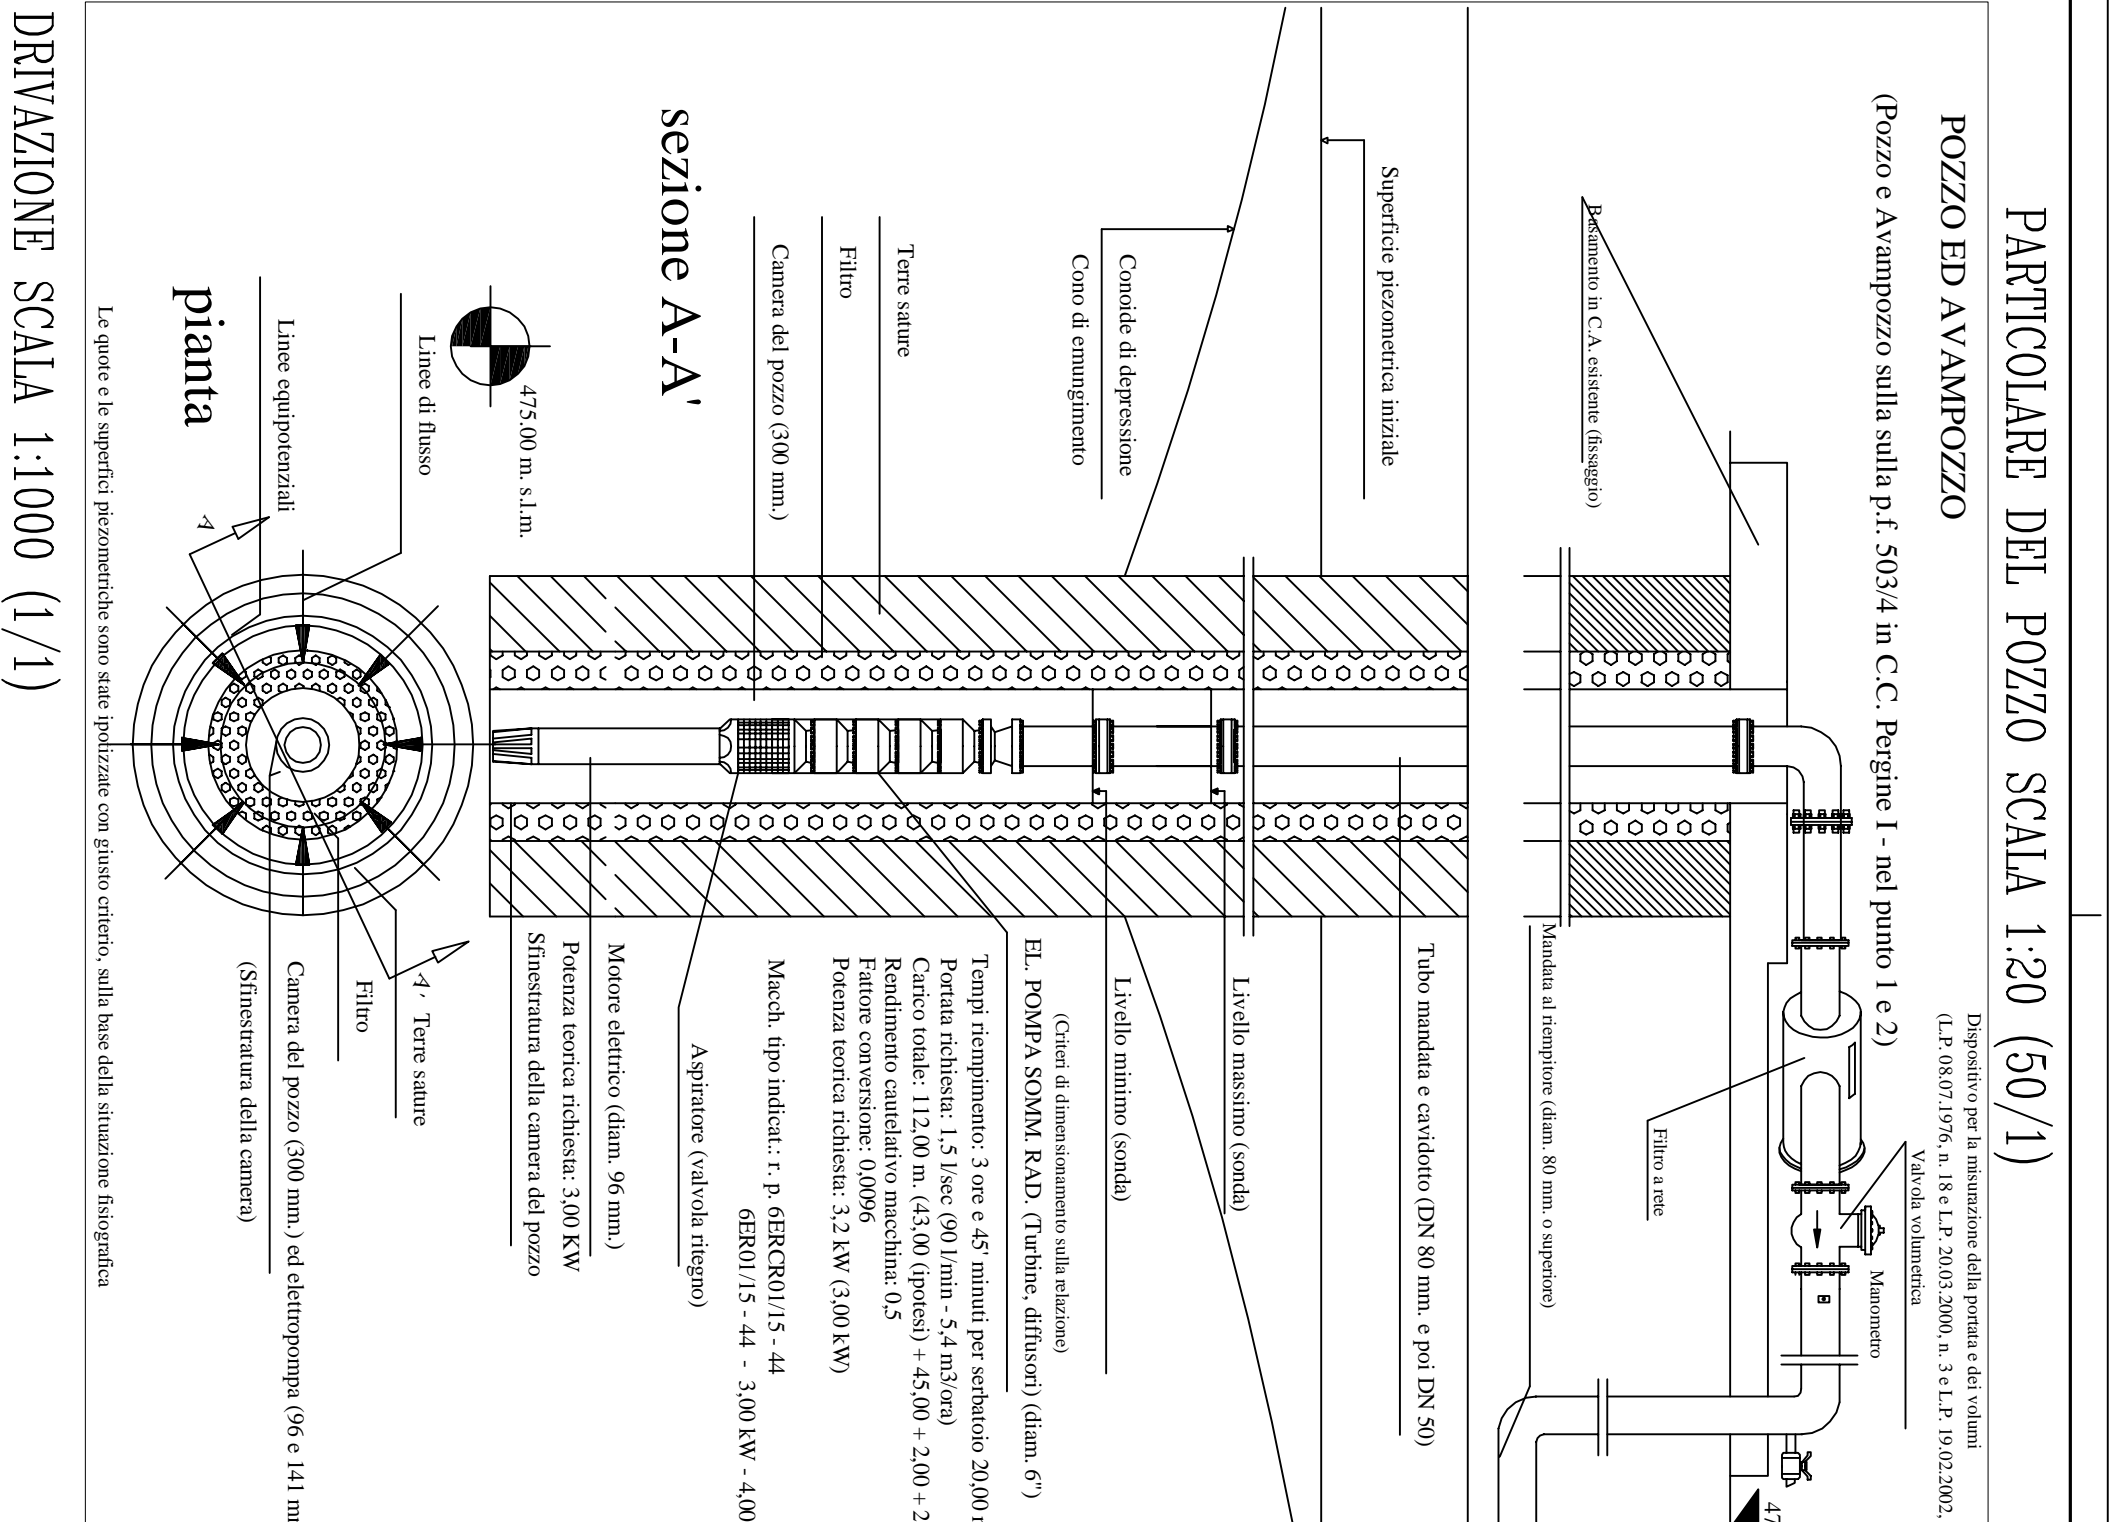

PARTICOLARE DEL POZZO SCALA 1:20 (50/1)

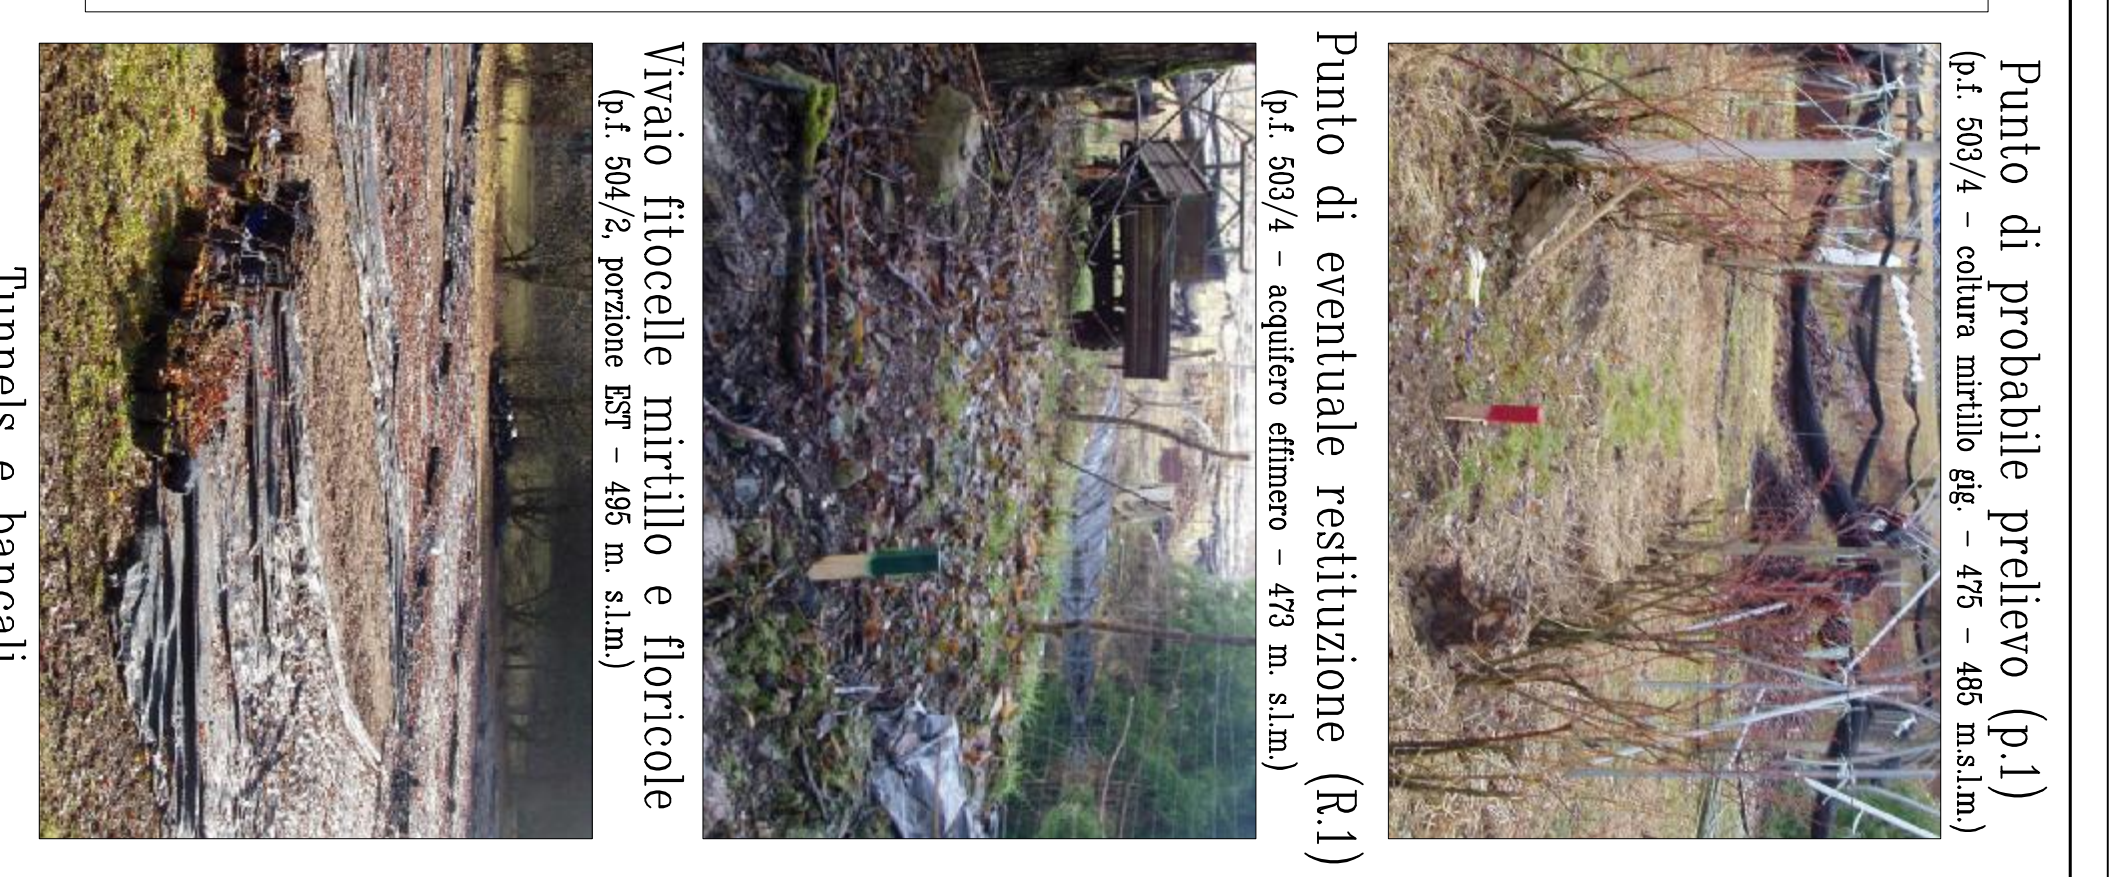

PROFILLO DELLE CONDOTTE DI ADDUZIONE E DI DERIVAZIONE SCALA 1:1000 (1/1)

Condotte idriche: pozzo-serbatoi e serbatoi-pozzo

(Quote in metri)

PUNTI (p. ...)	2	3	5	6	7
DIST. PARZIALE	77,00	85,00	55,00	41,00	
DIST. PROGRESS.	0,00	77,00	162,00	217,00	258,00
QUOTE TERRENO ASS.	475,00	485,00	495,00	498,00	515,00
QUOTE TERRENO REL.	00,00	10,00	20,00	23,00	40,00
QUOTE CONDOTTA REL.	-00,80	-00,80	-00,80	-00,30	-00,30

